


TOTAL  
EXTERNAL  
COVERS: 186

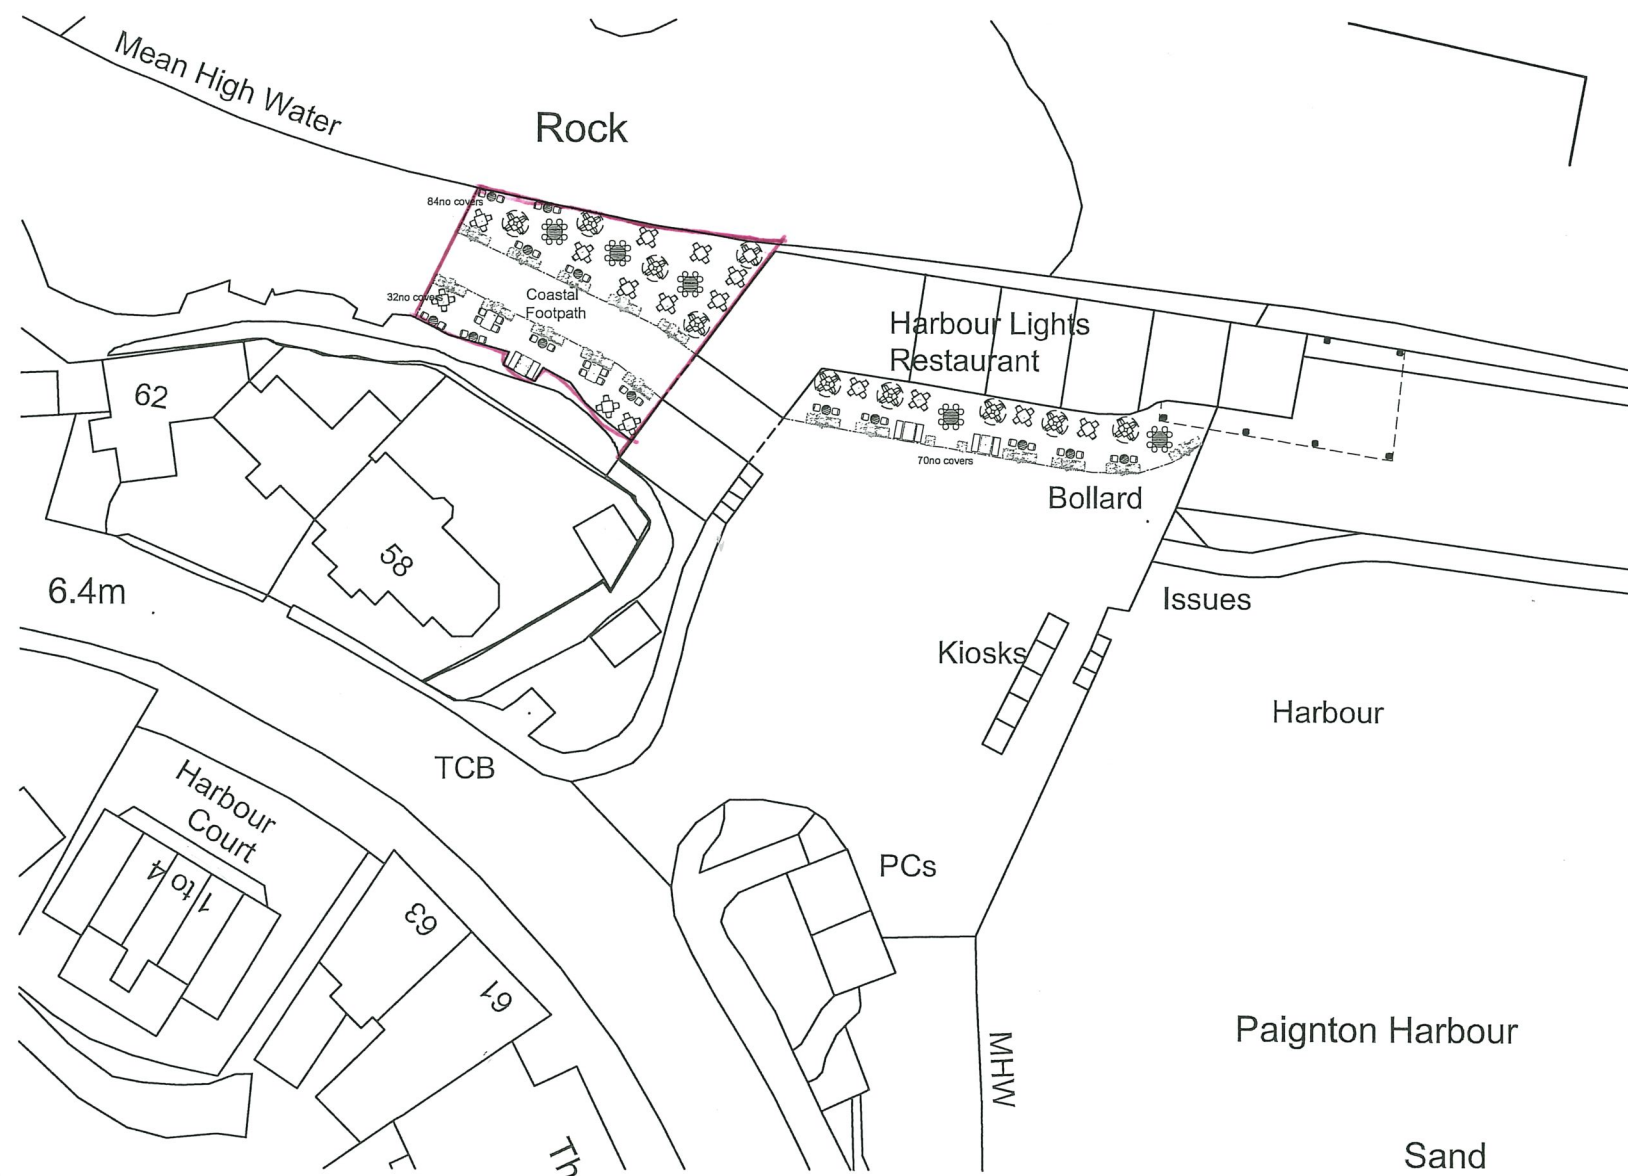

**designmanagementpartnership**  
 8 trade street, cardiff, cf10 5dt  
 T +44(0)29 2064 4829  
 F +44(0)29 2064 4831  
 E mail@designmanagementpartnership.com

rev	date	revision note
-	-	-
-	-	-
-	-	-

initls  
 Figured dimensions to be used in preference to scaled sizes  
 All dimensions to be checked by the contractor before commencing work and any discrepancies reported to the Architect  
 Drawings to be read in conjunction with Structural Engineers and other consultants drawings.  
 This drawing is the property of designmanagementpartnership.  
 Copyright is reserved by them and the drawing is issued on the condition that it is not copied, reproduced, retained or disclosed to any unauthorised person either wholly or in part without the consent of designmanagementpartnership.

scale @ A3	drawn	check	date	status	job no	rev
1:500	AA	-	20/11/18	information	17.097	-
title			client		drawing number	
Proposed Site Plan			Harbour Lights Paignton for St Austell Brewery		<b>203</b>	