

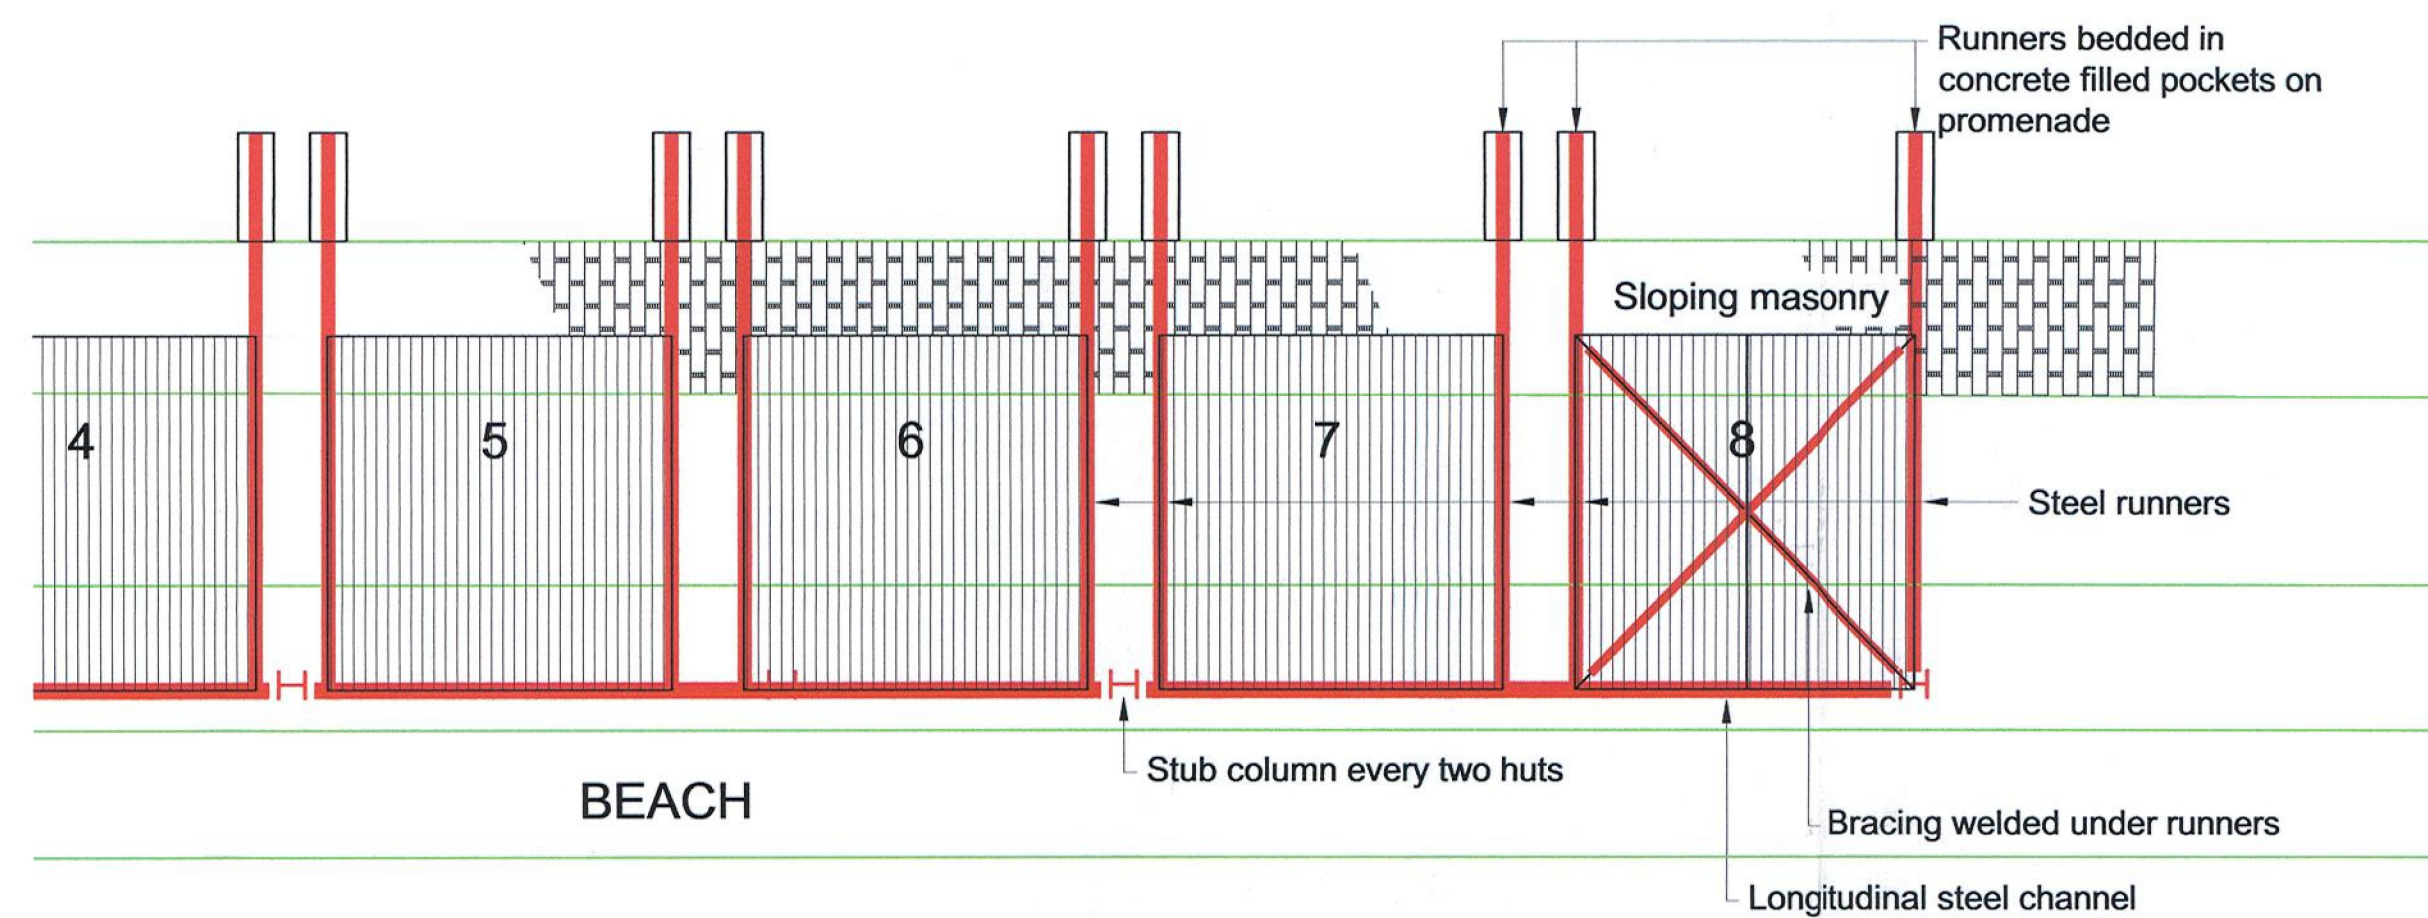
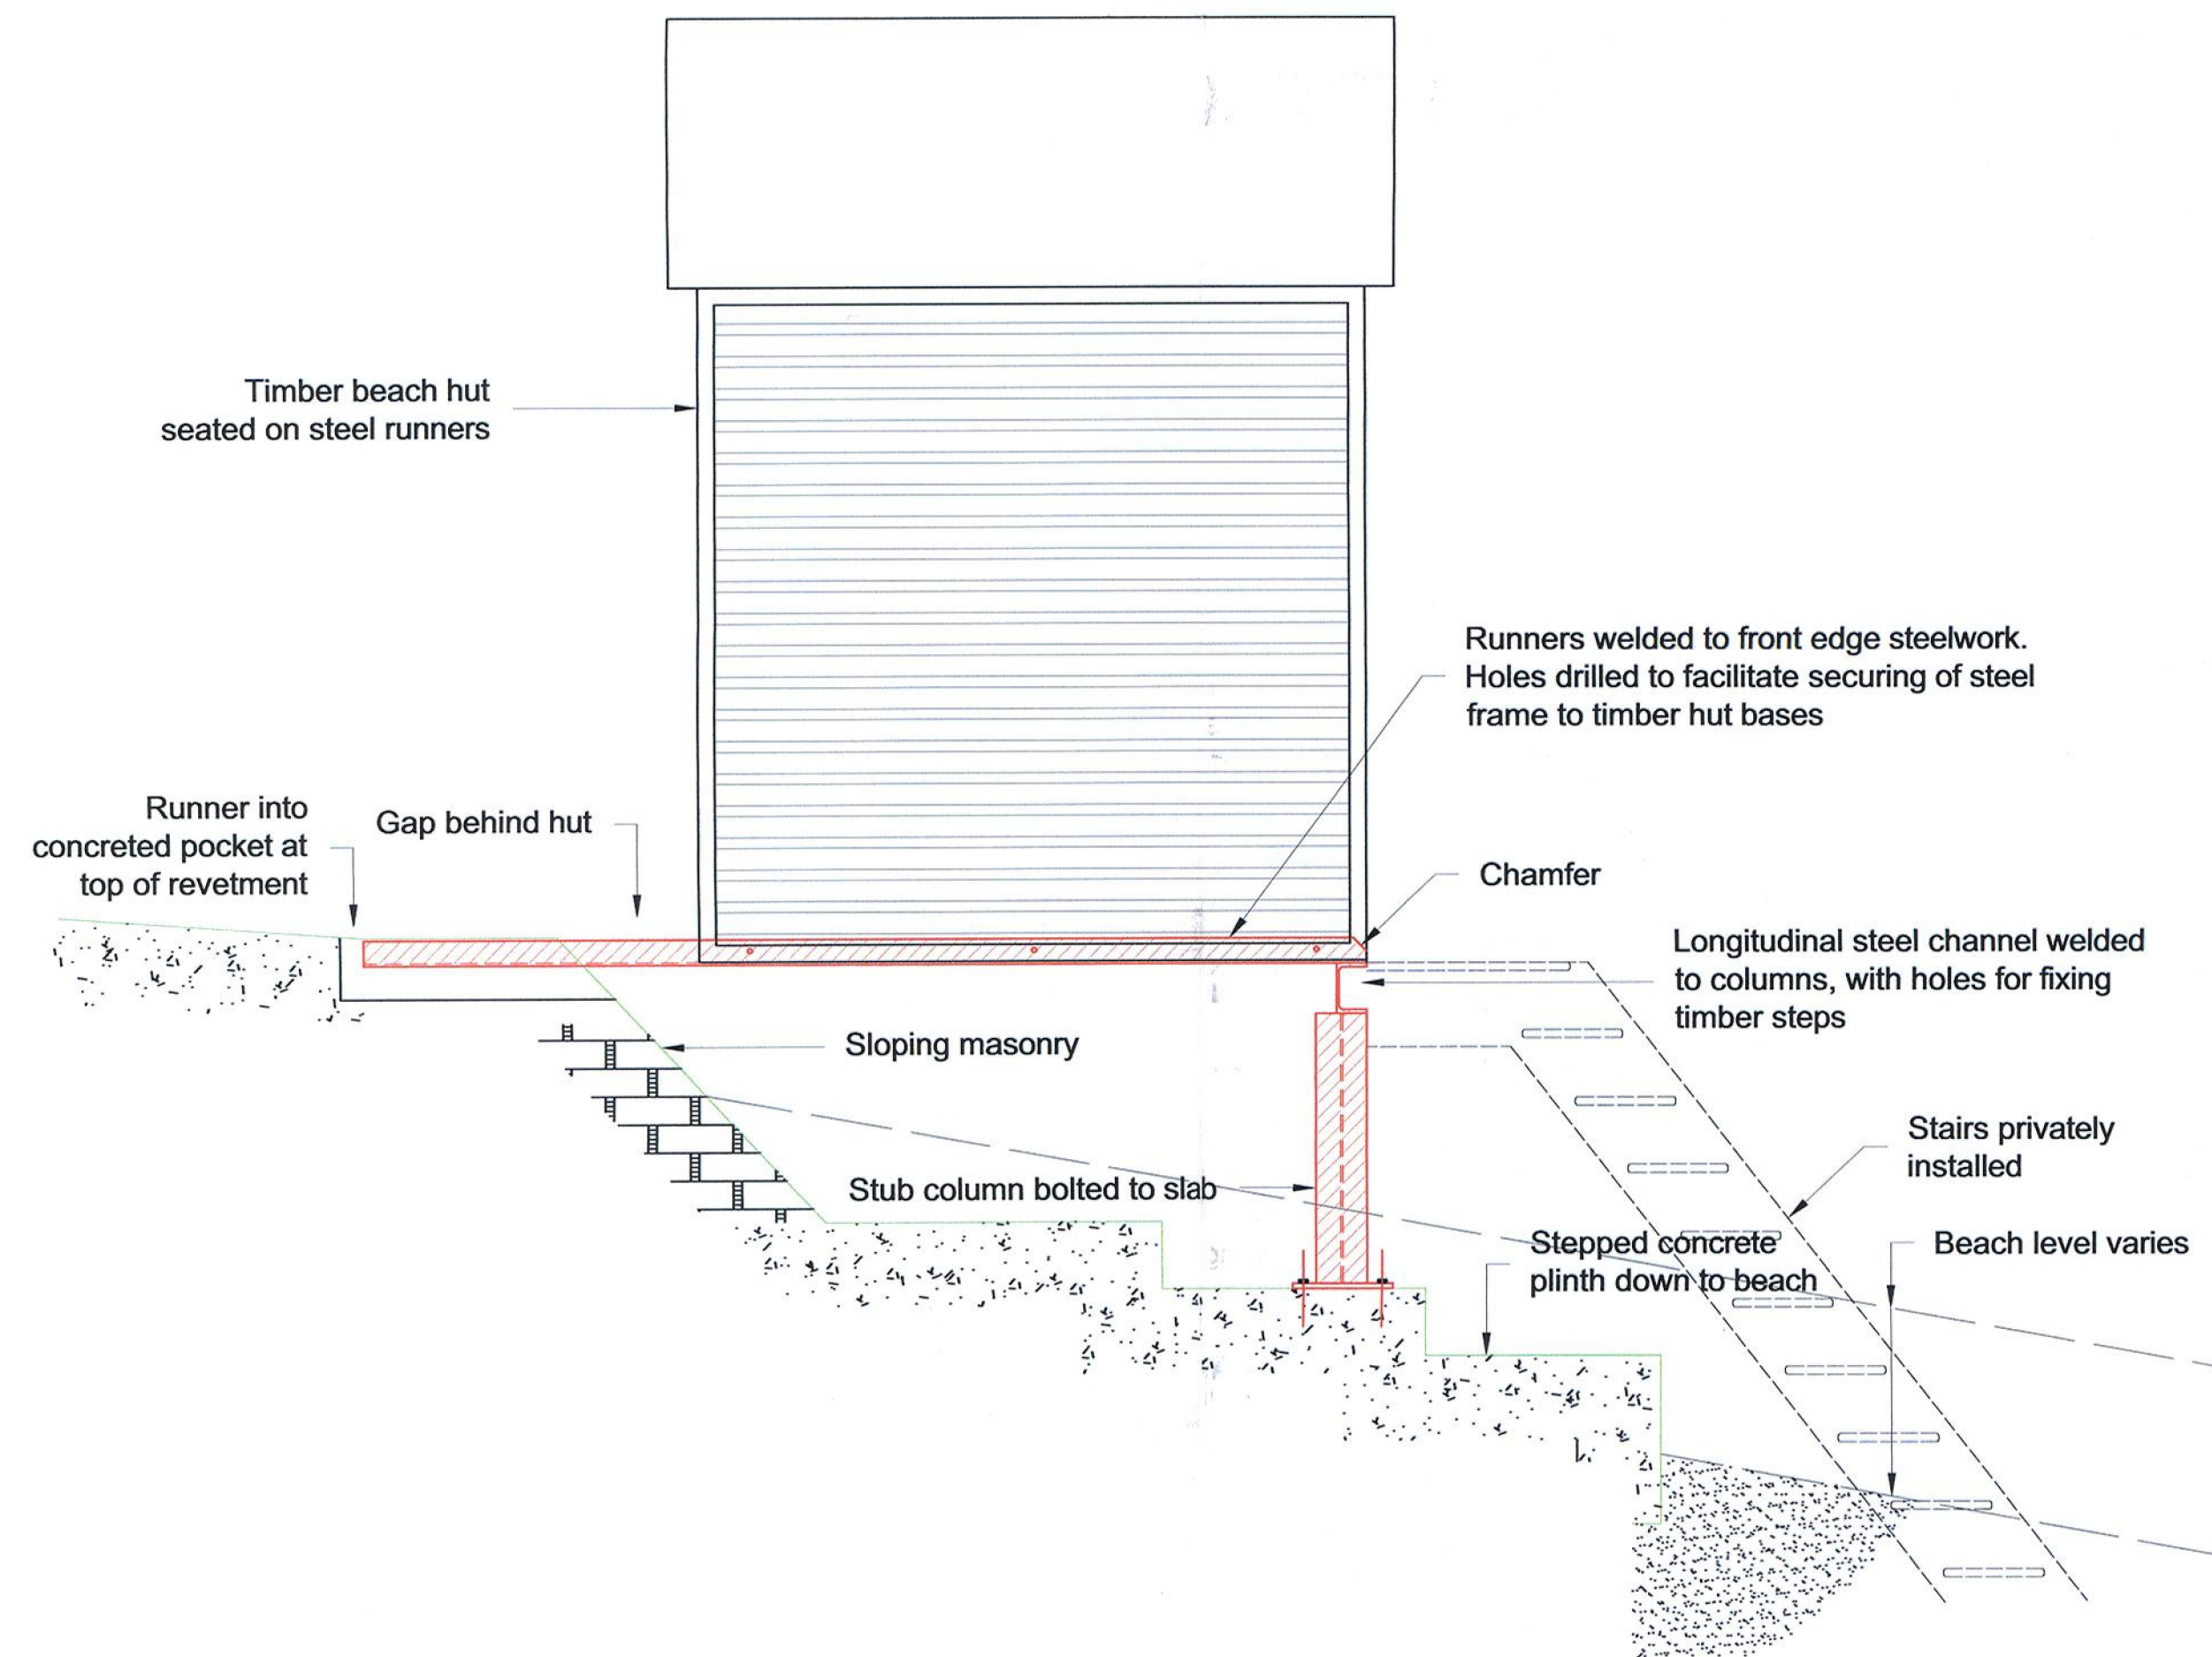


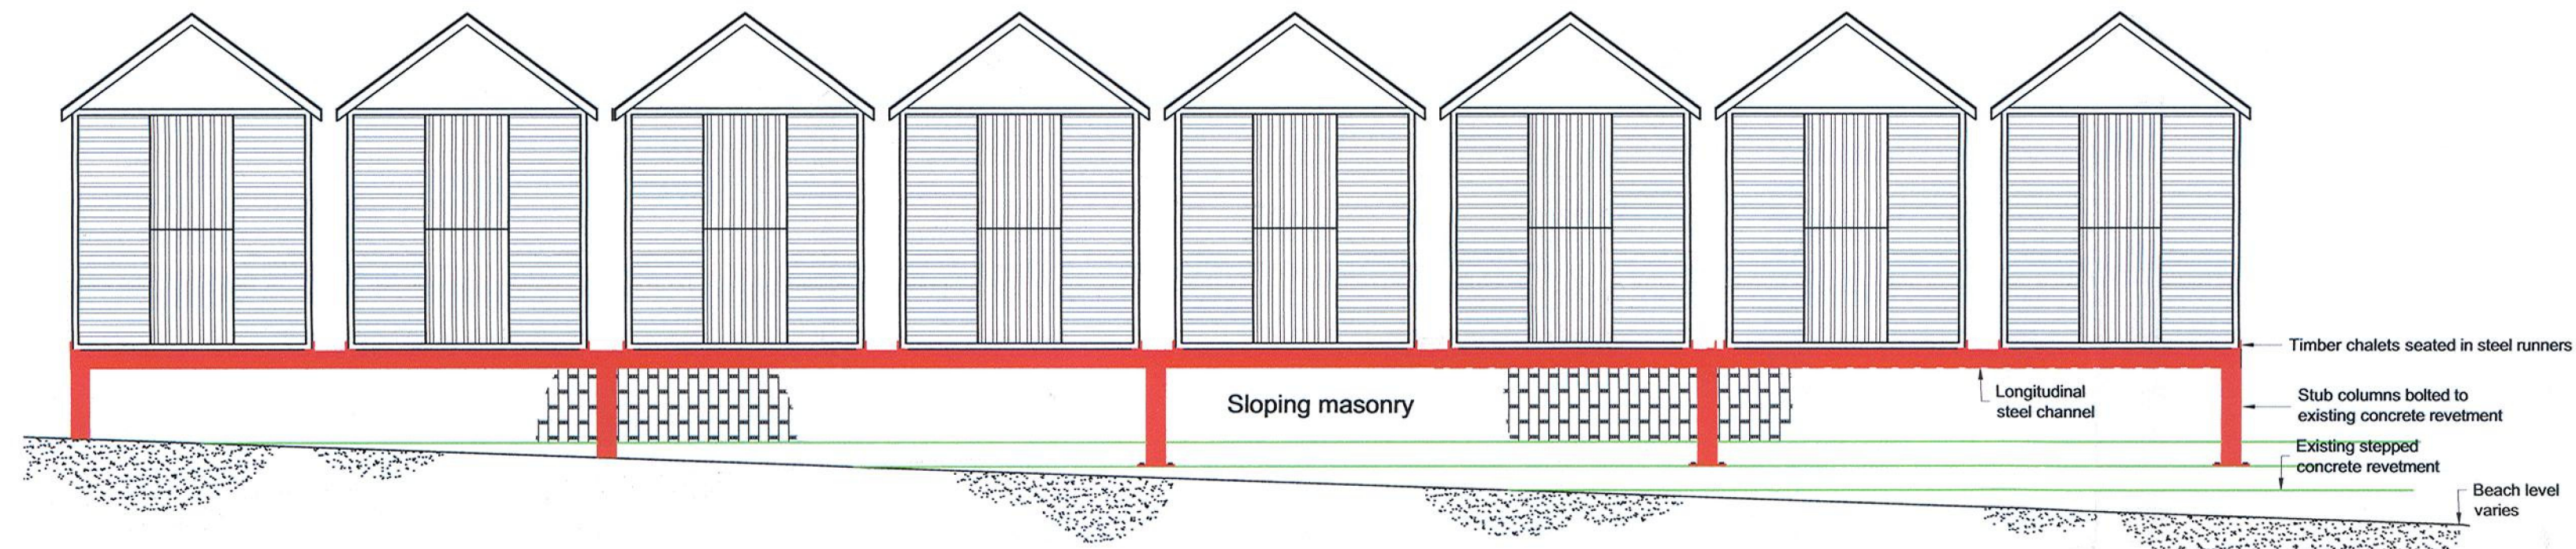

| REVISIONS |      |    |         |         |
|-----------|------|----|---------|---------|
| no.       | date | By | Checked | details |
|           |      |    |         |         |
|           |      |    |         |         |
|           |      |    |         |         |

| NOTES |   |
|-------|---|
| no.   | details                                                                                             |
|       | Painted timber huts privately installed, of varying colour, removed to storage during winter months |
|       | Permanent subframe in steel, of section thicknesses chosen for 20year design life                   |

|                   |                  |
|-------------------|------------------|
| Application No    | P/2016/0083      |
| Document Received | 25 January 2016  |
| Plan Type         | Proposed Various |
| Reference         | 10-4-17-11-PA    |
| Version No        | A                |
| Date On Plan      |                  |

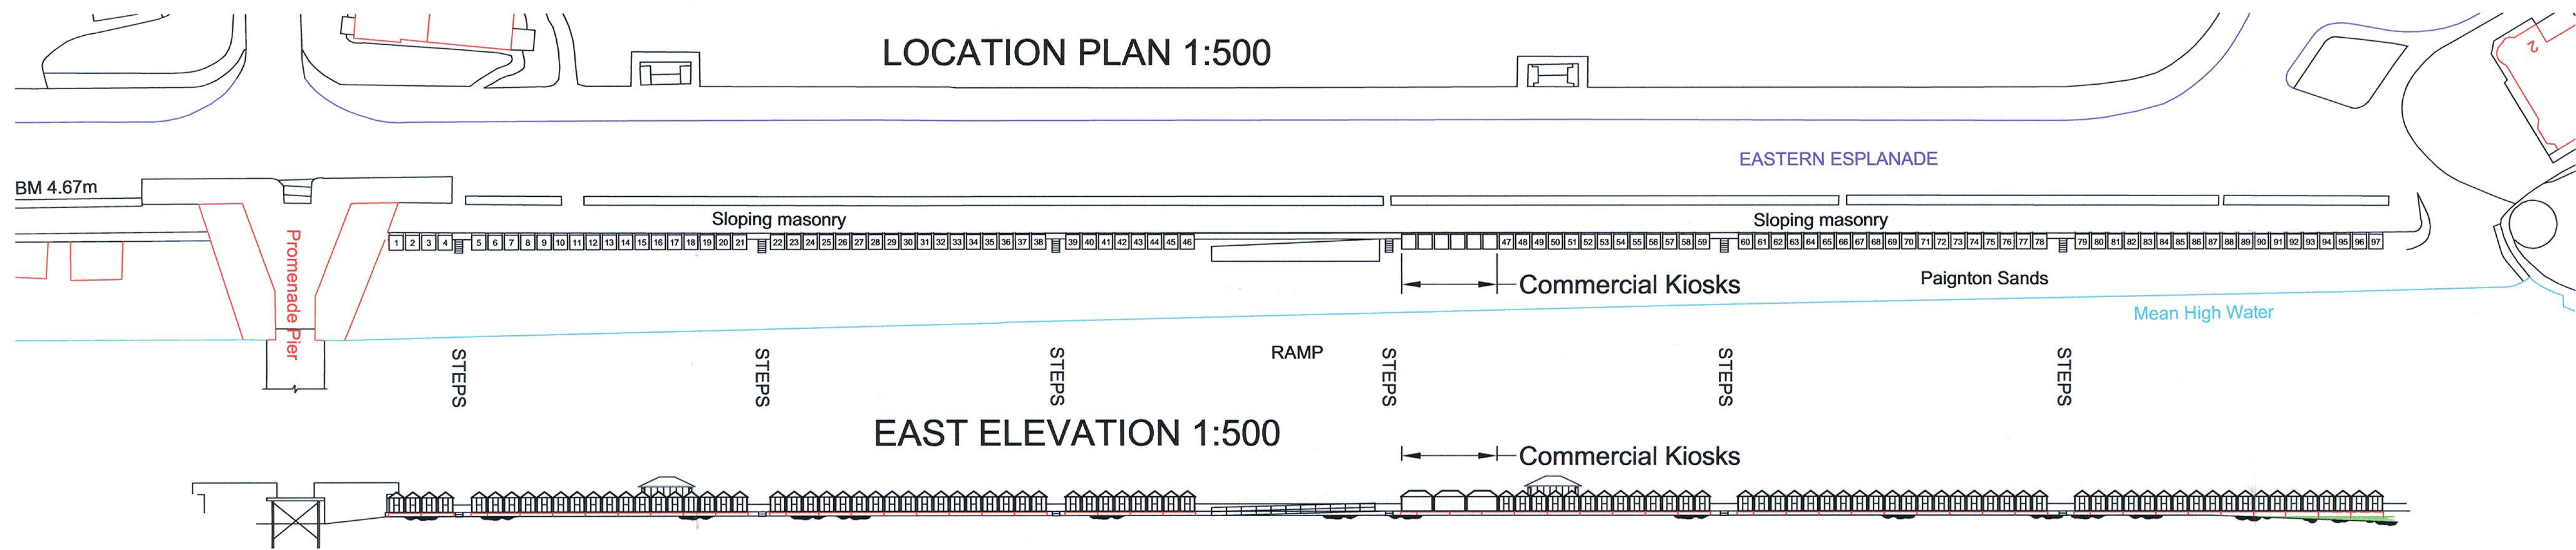

Reproduced from the Ordnance Survey mapping with the permission of the Controller of Her Majesty's Stationary Office © Crown copyright. Unauthorised reproduction infringes Crown copyright and may lead to prosecution or civil proceedings. Licence No. LA07978 Torbay Council.

|         |          |               |
|---------|----------|---------------|
| drawn   | scale(s) | AS SHOWN (A1) |
| checked | date     | Nov 15        |



|                        |
|------------------------|
| SCHEME TITLE           |
| Paignton Beach (North) |

|   |
|---|
| DRAWING TITLE                                                                                              |
| Proposal for Installation of Steel Sub Frame to Site Summertime Commercial Kiosks and 97 Timber Beach Huts |

|                |      |
|----------------|------|
| drawing number | rev. |
| 10/4/17/11_PA  | A    |