

IMPORTANT INFORMATION

Dimensions to be confirmed on site prior to start of works and OD/AS is to be informed of discrepancies immediately. No dimensions to be scaled from this drawing.


All materials and works are to be carried out in accordance with current British Standards, Planning Approval, current Building Regulations and Codes of Practice.

Party Wall Act -

Notices under the Party Wall Act are to be served by the property owner or appointed third party by property owner.

Health and Safety -

CDM 2015 Regulations apply to all construction works to be carried out and apply to designers, contractors and the client. As such all parties have duties under these regulations.

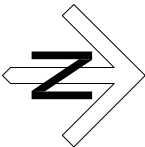

A	26.07.17	LEGAL BOUNDARY LINE	JA, SPN
		UPDATED AS PER CLIENTS REQUEST	Revised/Quoted By
Rev	Date	Amendments	


STATUS: PLANNING

Client
LIDL UK GMBH - REGUS HOUSE, 1 EMPEROR WAY, EXETER, EX1 3QS

Project
WHITE ROCK, PAIGNTON

Title
LOCATION PLAN

Job No.	15059
Drawing No.	AD 100 - REV A
Drawn by	JA
Checked by	SPN
Date	MAY 2017
Scale	1:1250
Sheet	A3

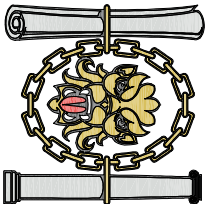


Chartered Institute of Architectural Technologists
Registered Practice

One Design Architectural Services Ltd
Unit 1, Merchants Quay,
Phase II, Ashley Lane, Shipley
West Yorkshire, BD17 7DB
0 1 2 7 4 5 9 1 1 8 8
www.onedesignarchs.com
mail@onedesignarchs.com

Registered in England and Wales Co No. 8355443

ONE DESIGN
ARCHITECTURAL SERVICES

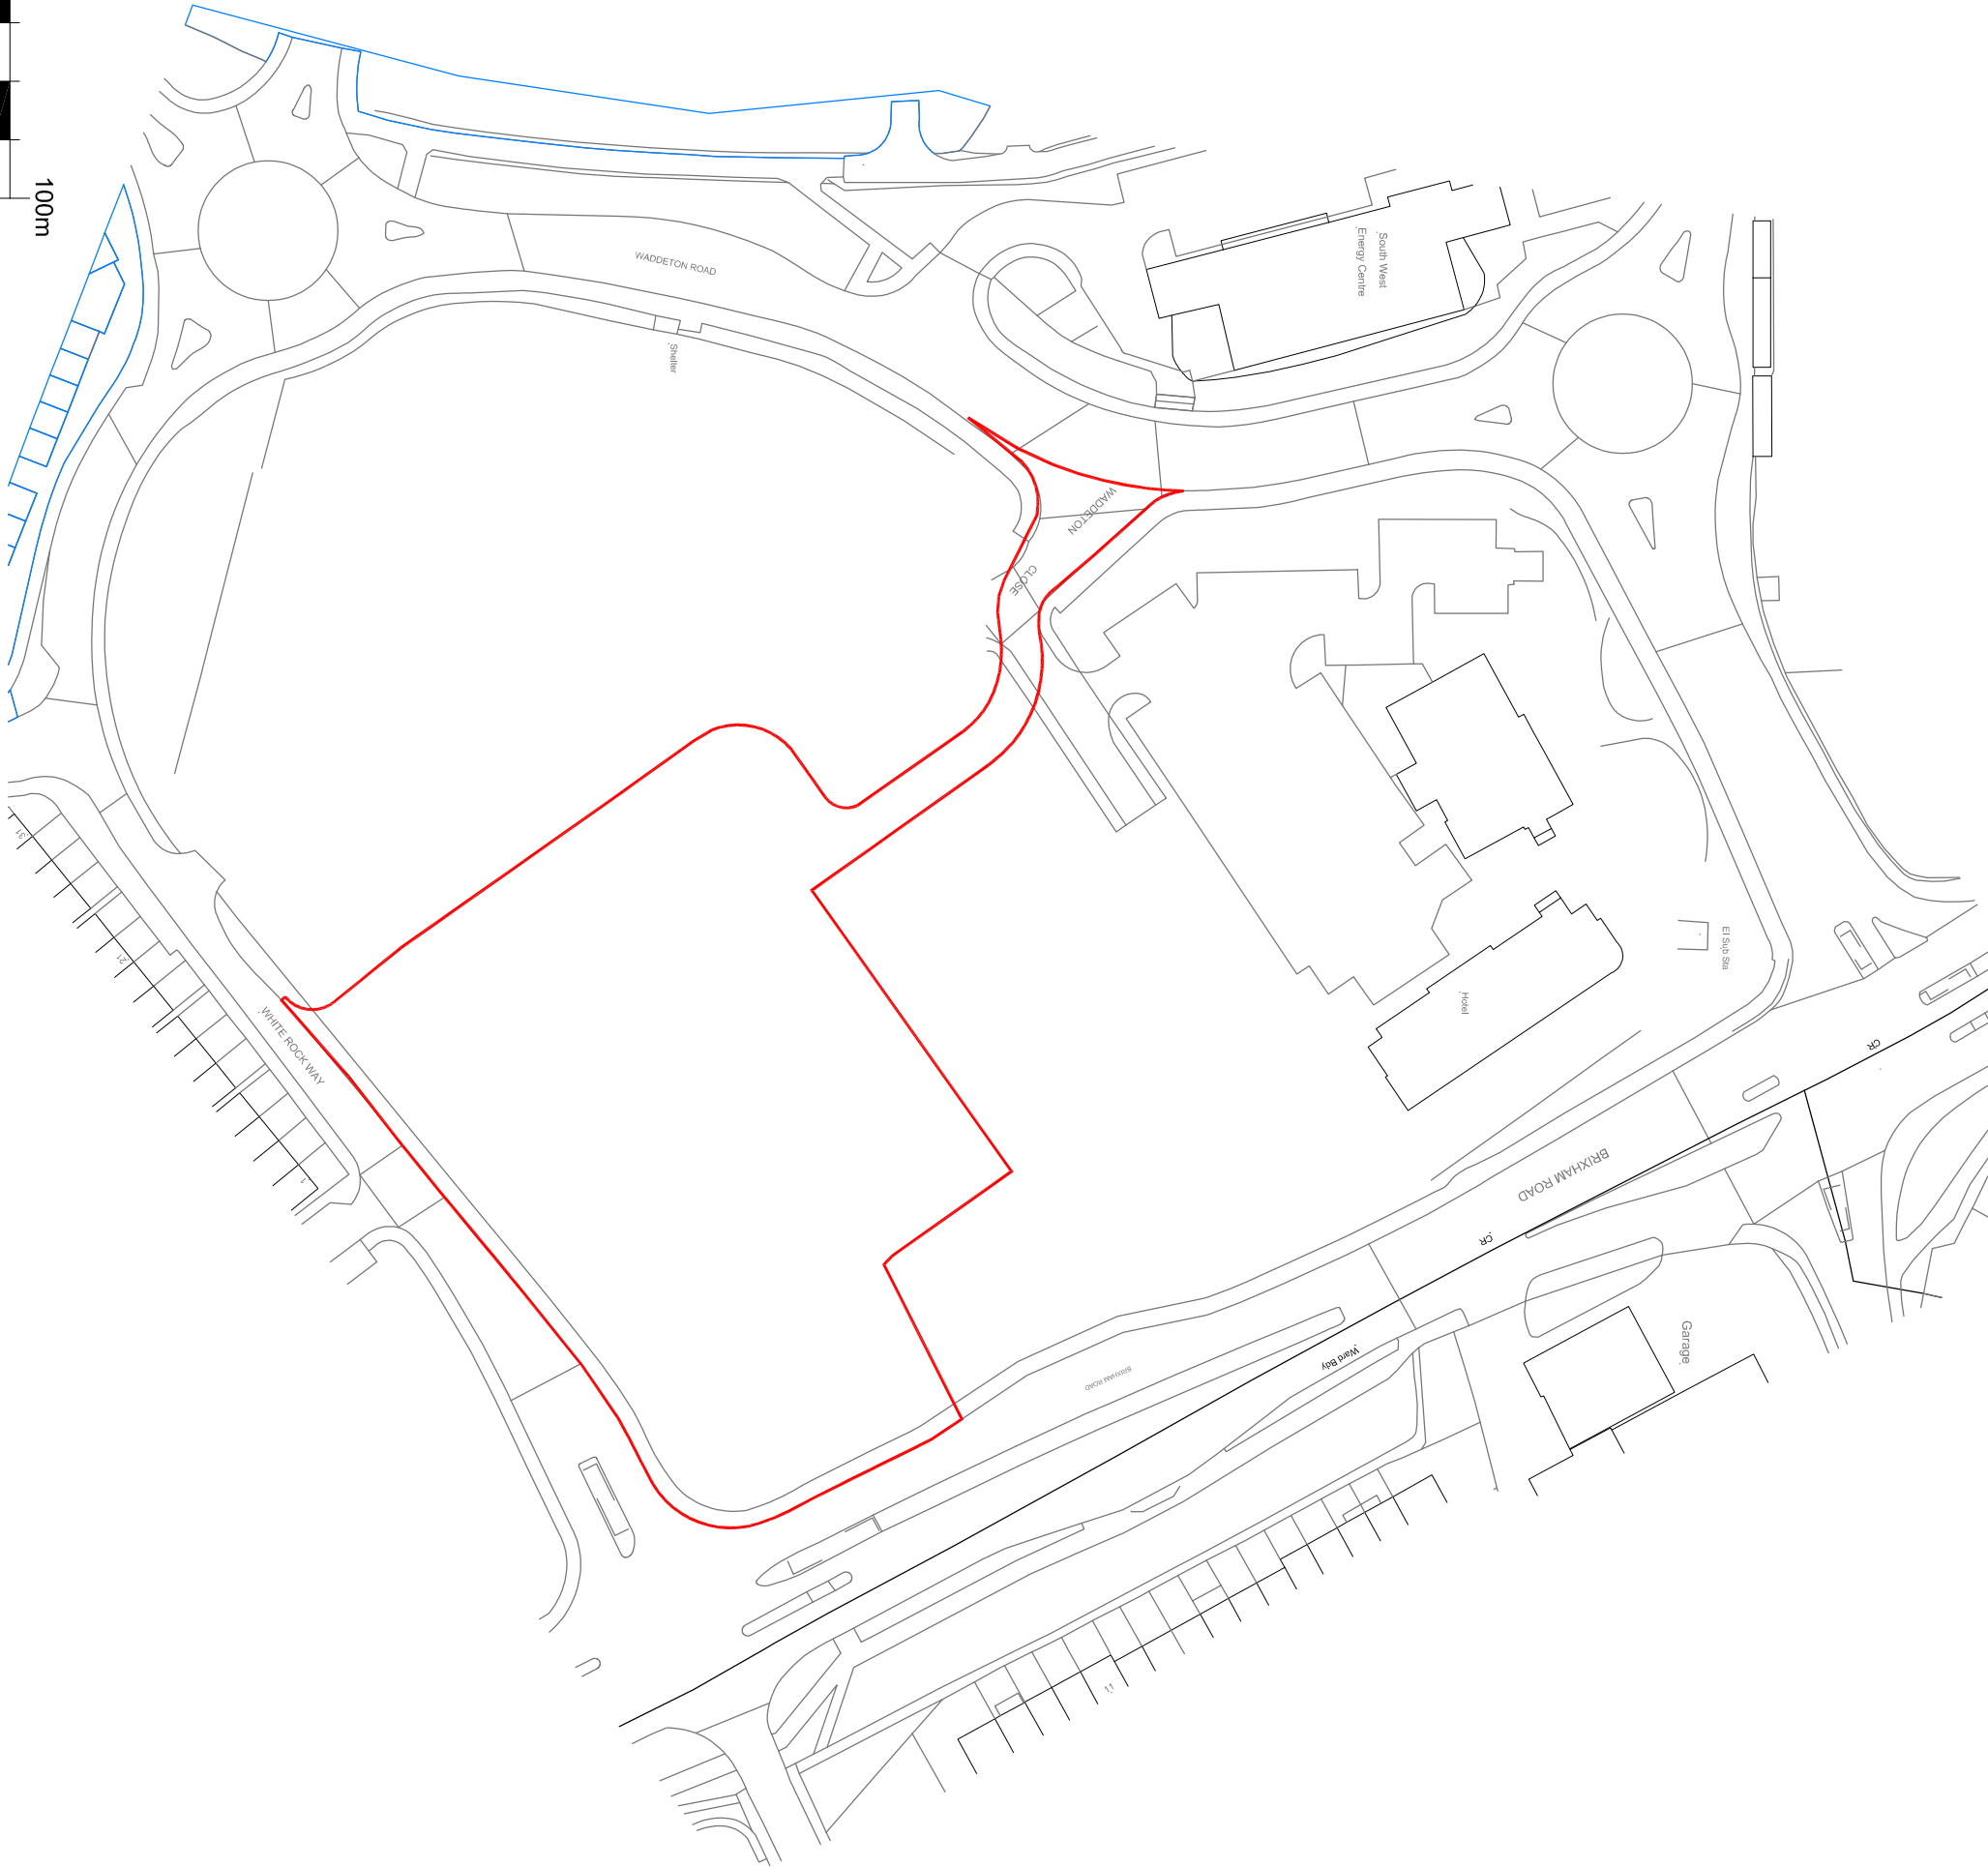

0 50m 100m

SCALE 1:1250 @ A3